




STAGE 1 - COLUMNS/STUMPS/BEARERS

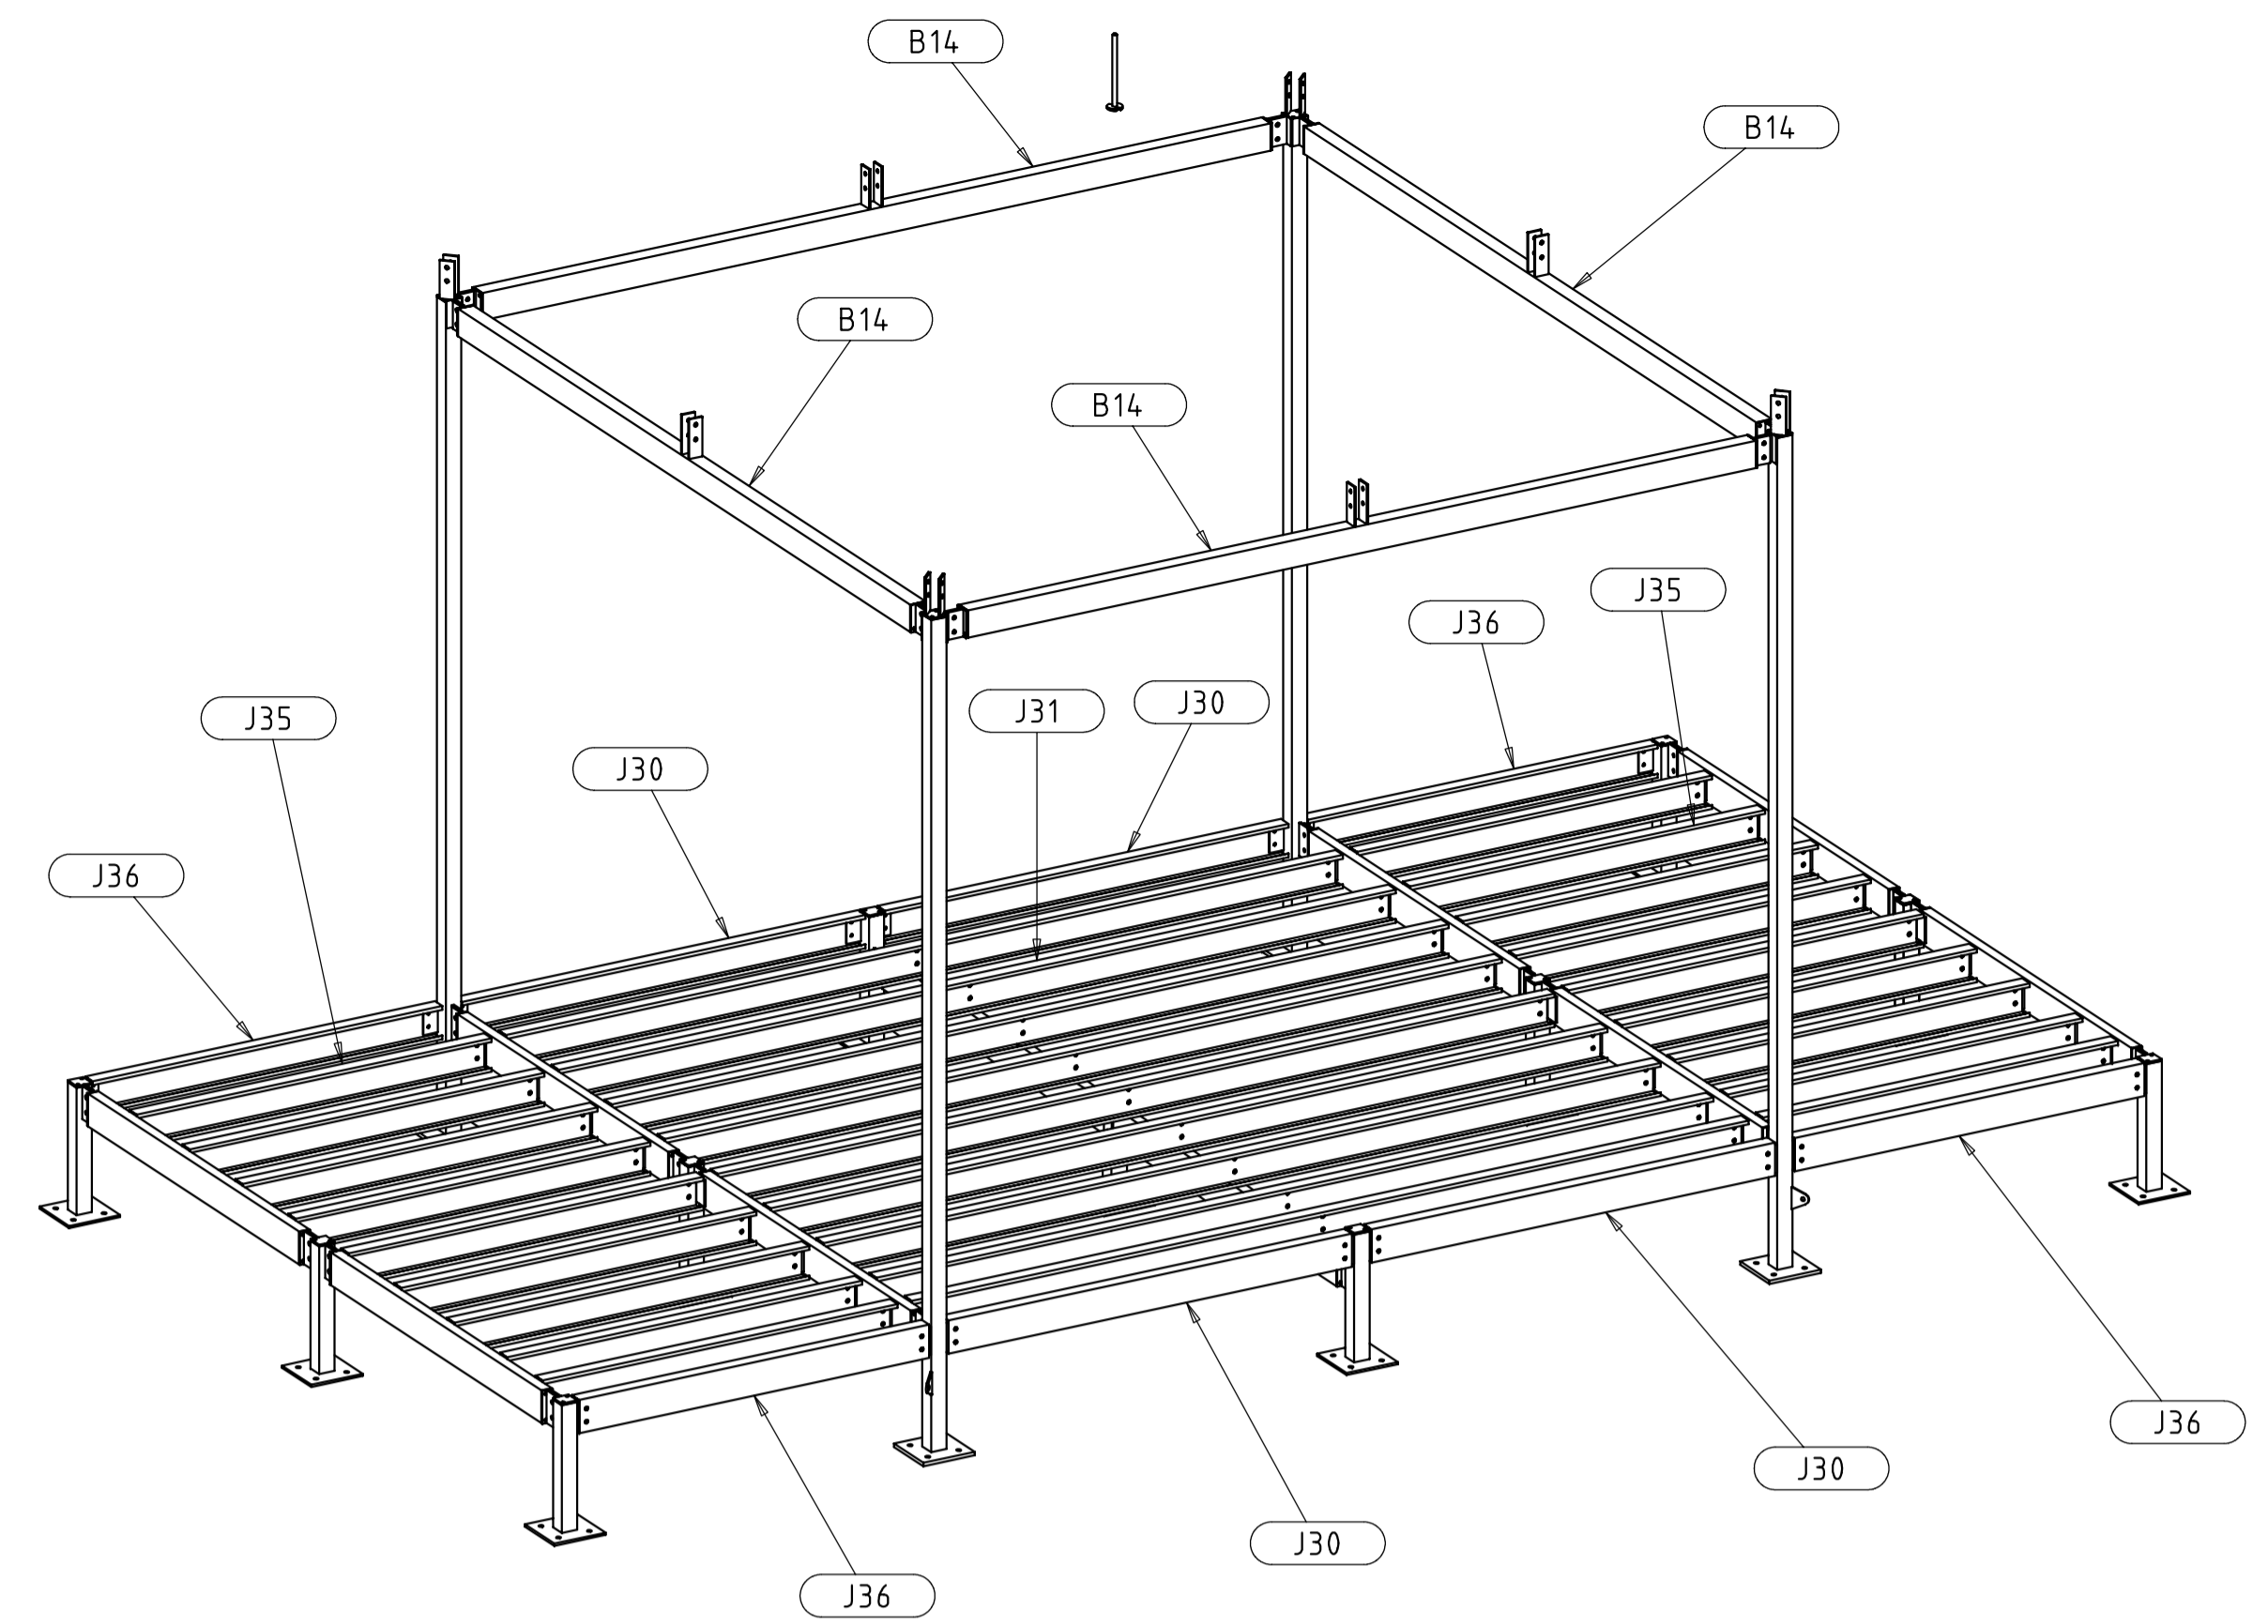

STAGE 2 - JOIST & RING BEAMS

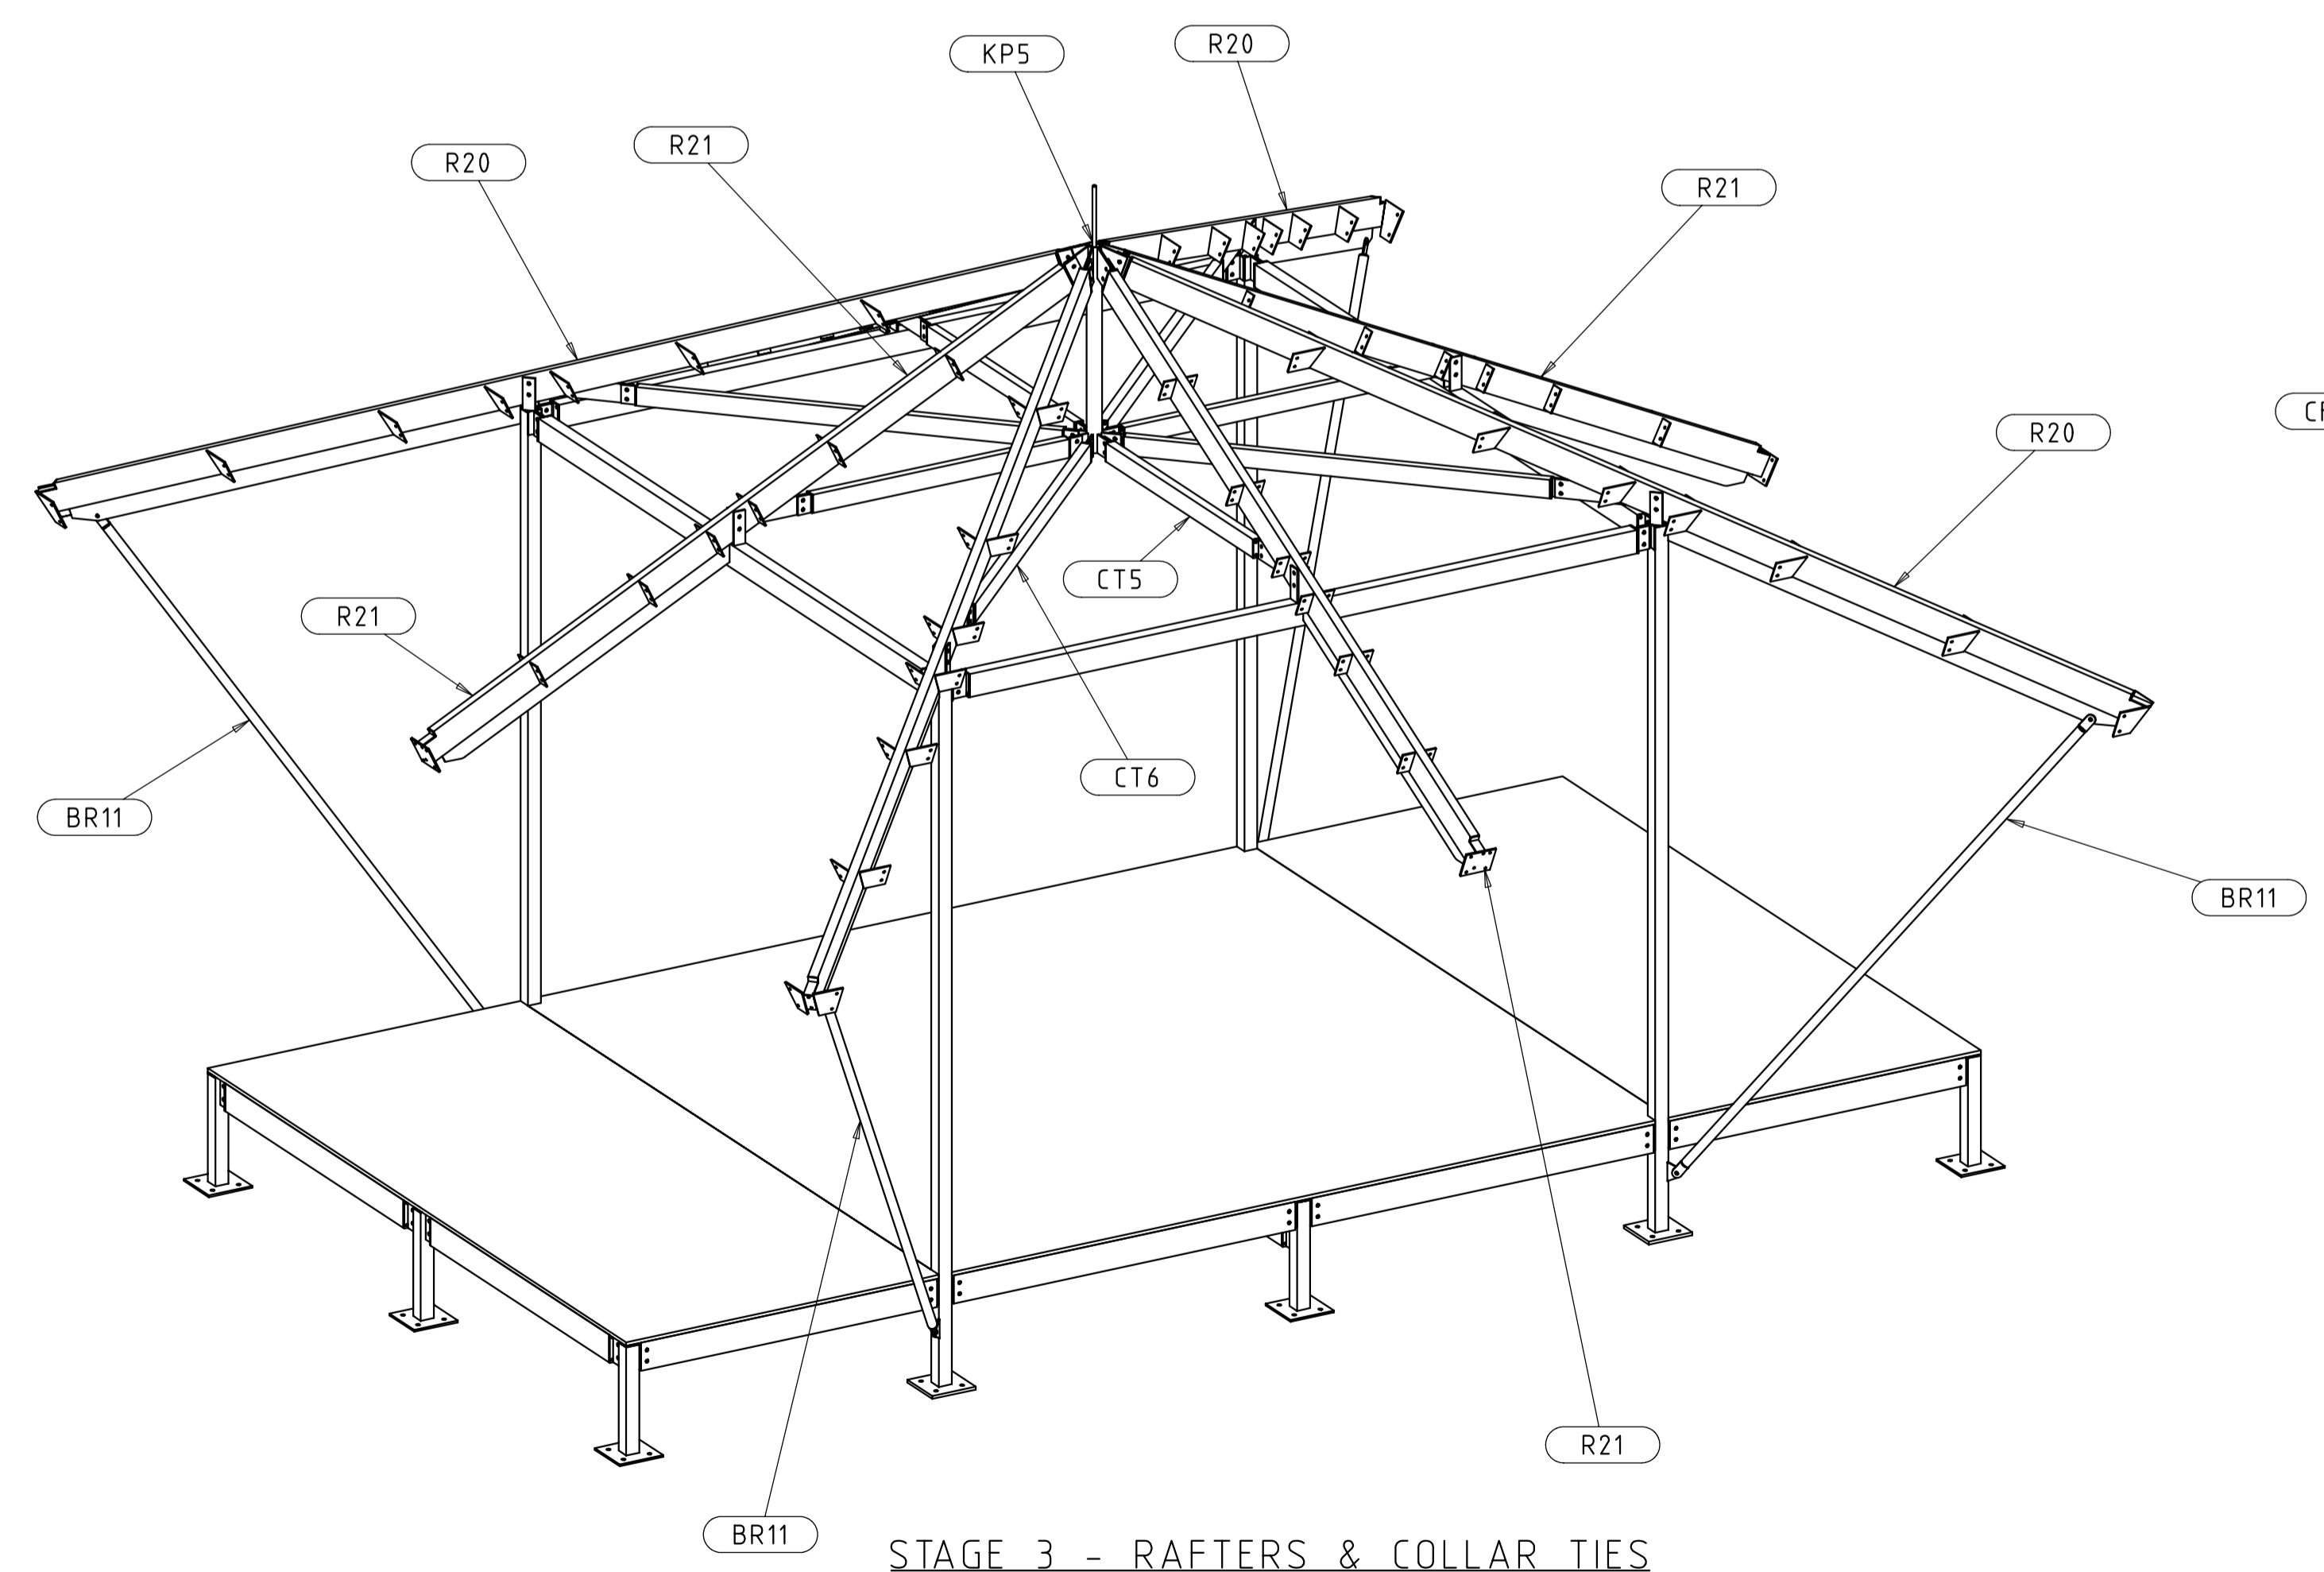

STAGE 3 - RAFTERS & COLLAR TIES

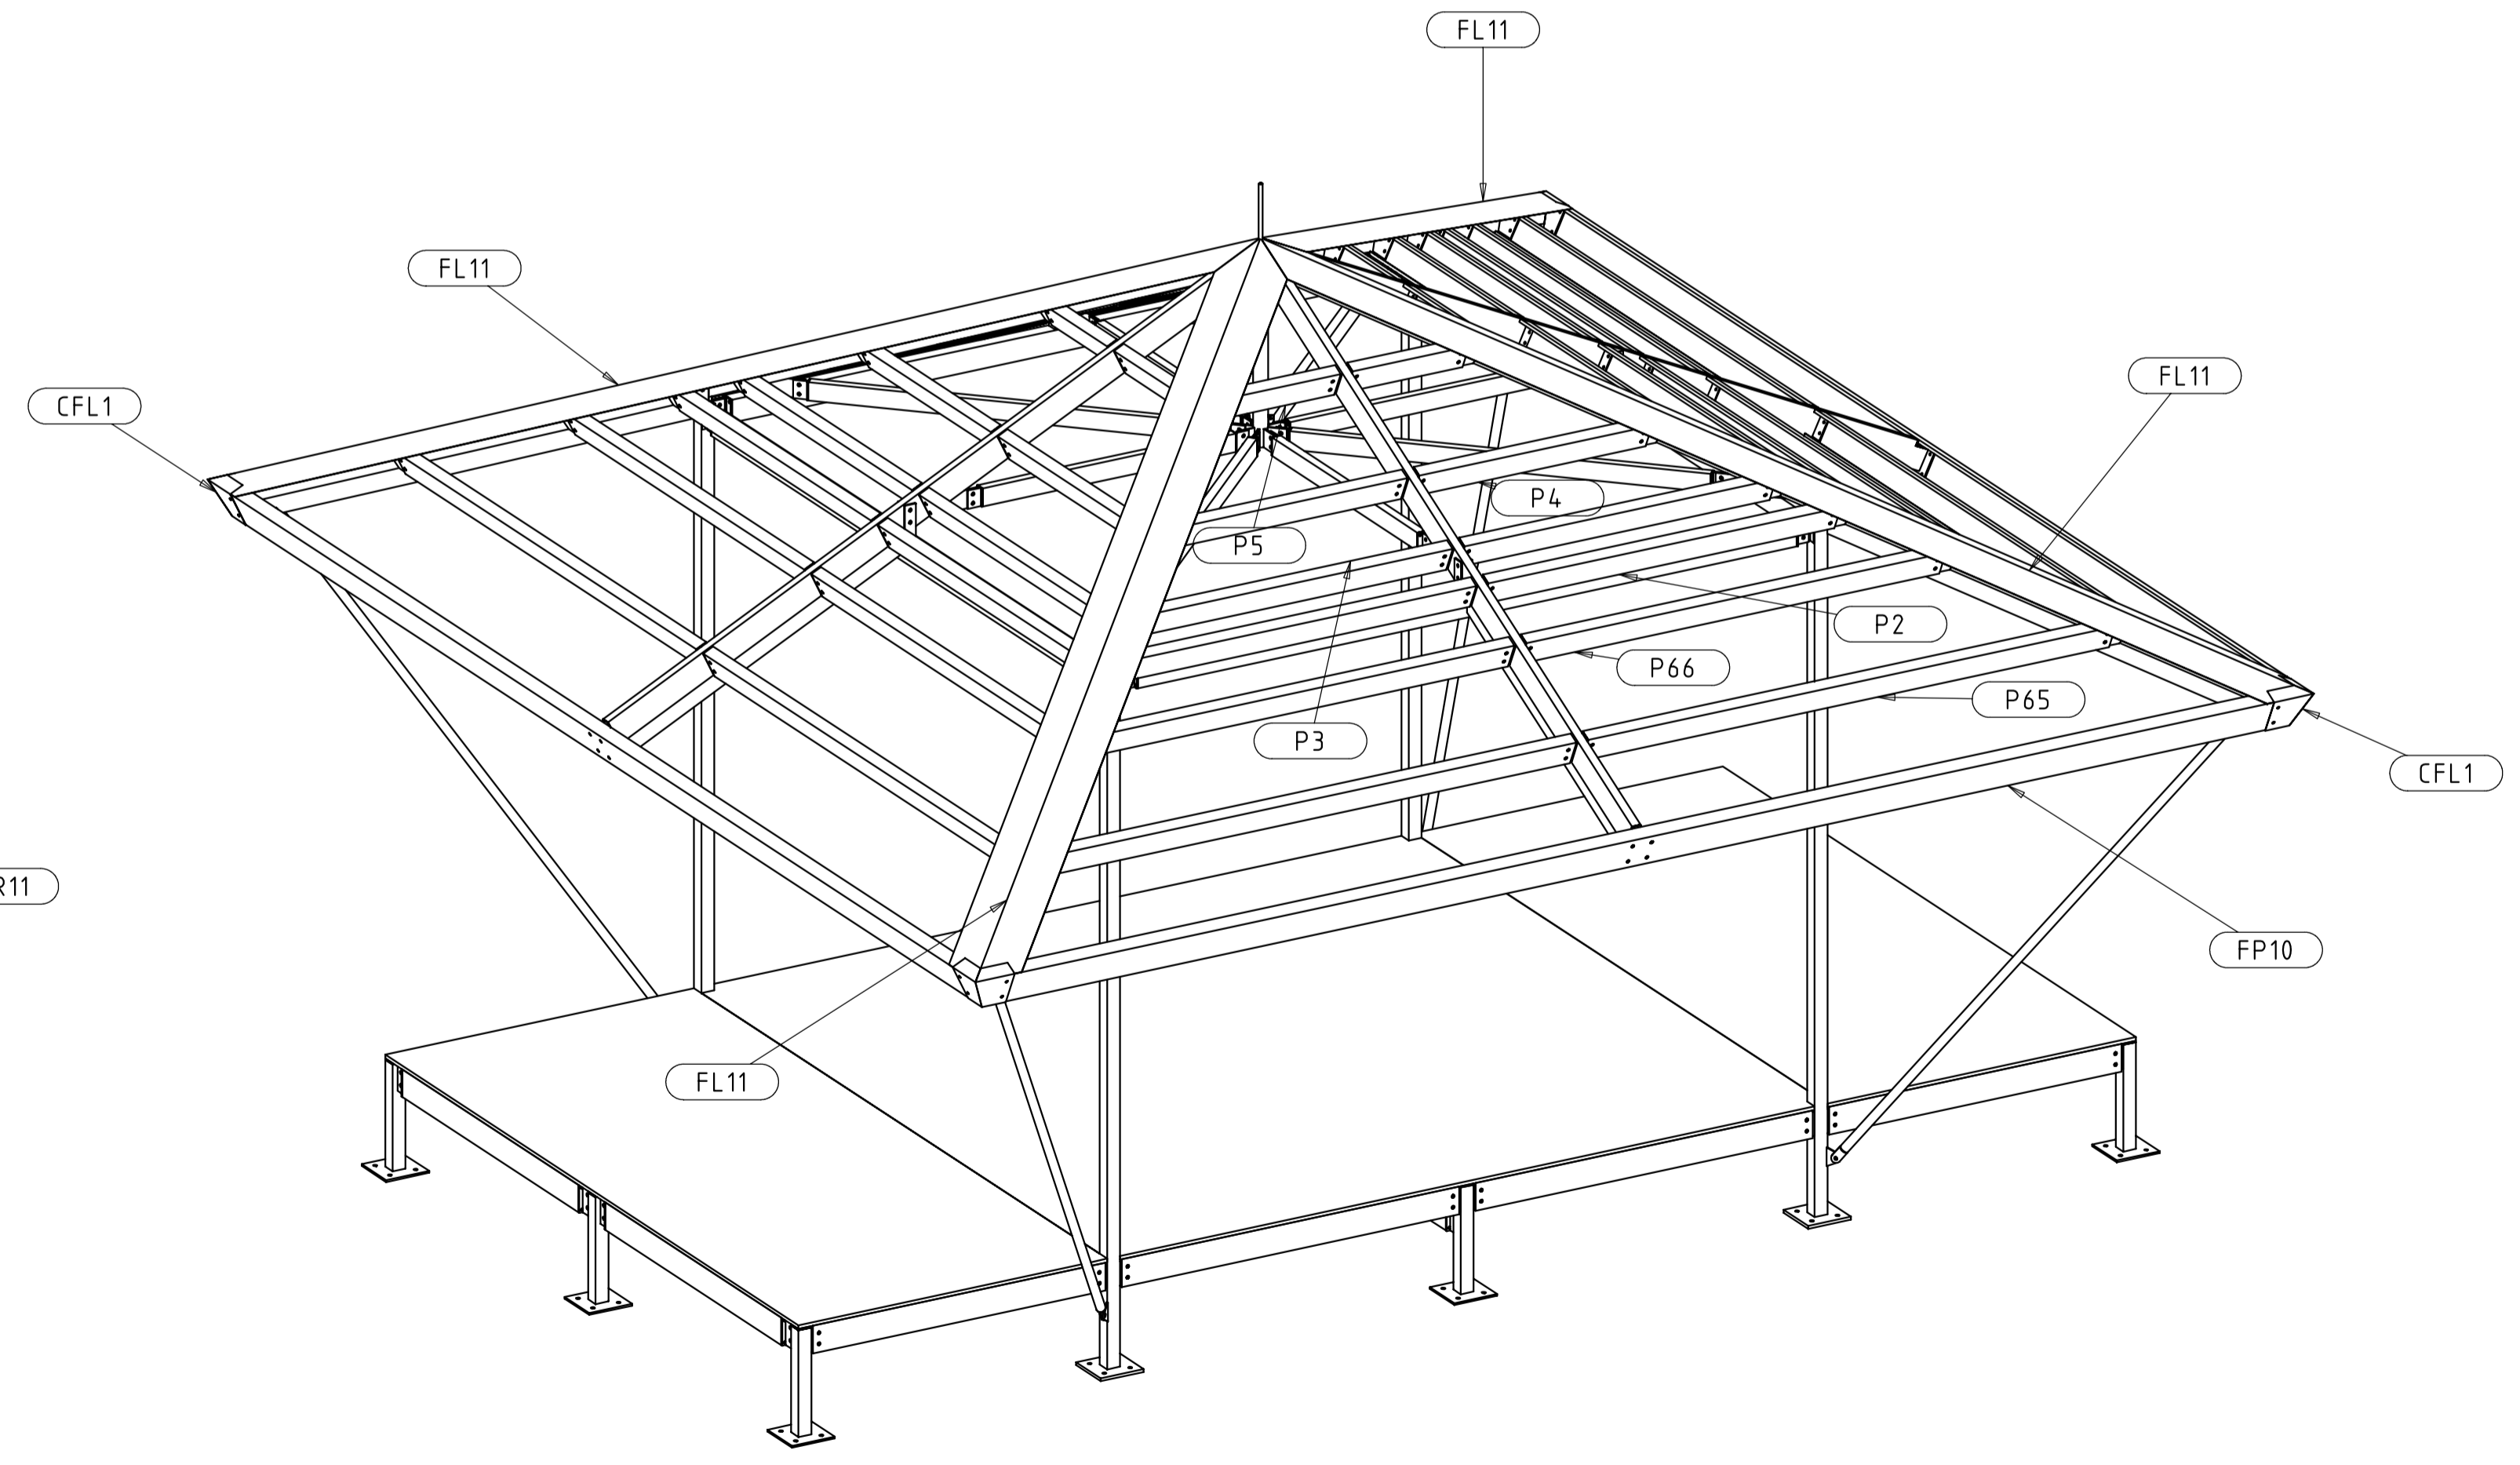

STAGE 4 - PURLINS & HIP FLASHINGS

TREATMENT: -

COPYRIGHT
This drawing is copyright and the property of ECO CONSTRUCTIONS. It must not be retained, copied or used without the authority of ECO CONSTRUCTIONS.

DISCLAIMER
This drawing and its contents are electronically generated, are confidential and may only be used for the purpose for which they were intended. ECO CONSTRUCTIONS will not accept responsibility for any consequences arising from the use of the drawing for other than its intended purpose or where the drawing has been altered, amended or changed either manually or electronically by any third party.

0	ISSUED FOR CONSTRUCTION	SC	22DEC09
REV	DESCRIPTION	BY	DATE

CLIENT:	ECO CONSTRUCTIONS Pty Ltd
PO BOX 1334, BRODME WA 6725	
Web: www.ecoconstructions.com	Email: eco@ecoconstructions.com
Ph: 08 91938000	Mobile: 040 8946414 Fax: 08 91922601
UNIGRAPHICS CAD DATA - by MODEL-IT (WA) Pty Ltd	
Mechanical - Structural	
3D Modelling, Design & Drafting Services Mob: 040 233 7290	
Ph: 08 9243 3792 Fax: 08 9270 1608 E-mail: model@model.net.au	

DRAWN	SC	DATE	22DEC09
CHECKED	SC	DATE	22DEC09
MATERIAL	GRADE		
	MASS	2137.612	
LENGTH	CODE		
SCALE	SHT SIZE	A1	

PROJECT:	MODULAR STEEL BUILDINGS
TITLE:	ECO MODULE 4.2x4.2m
DRAWING NUMBER	M1094-MP2
MARK:	MP2
SHEET	7 of 7
REV:	0