




STAGE 1 - COLUMNS/STUMPS/BEARERS

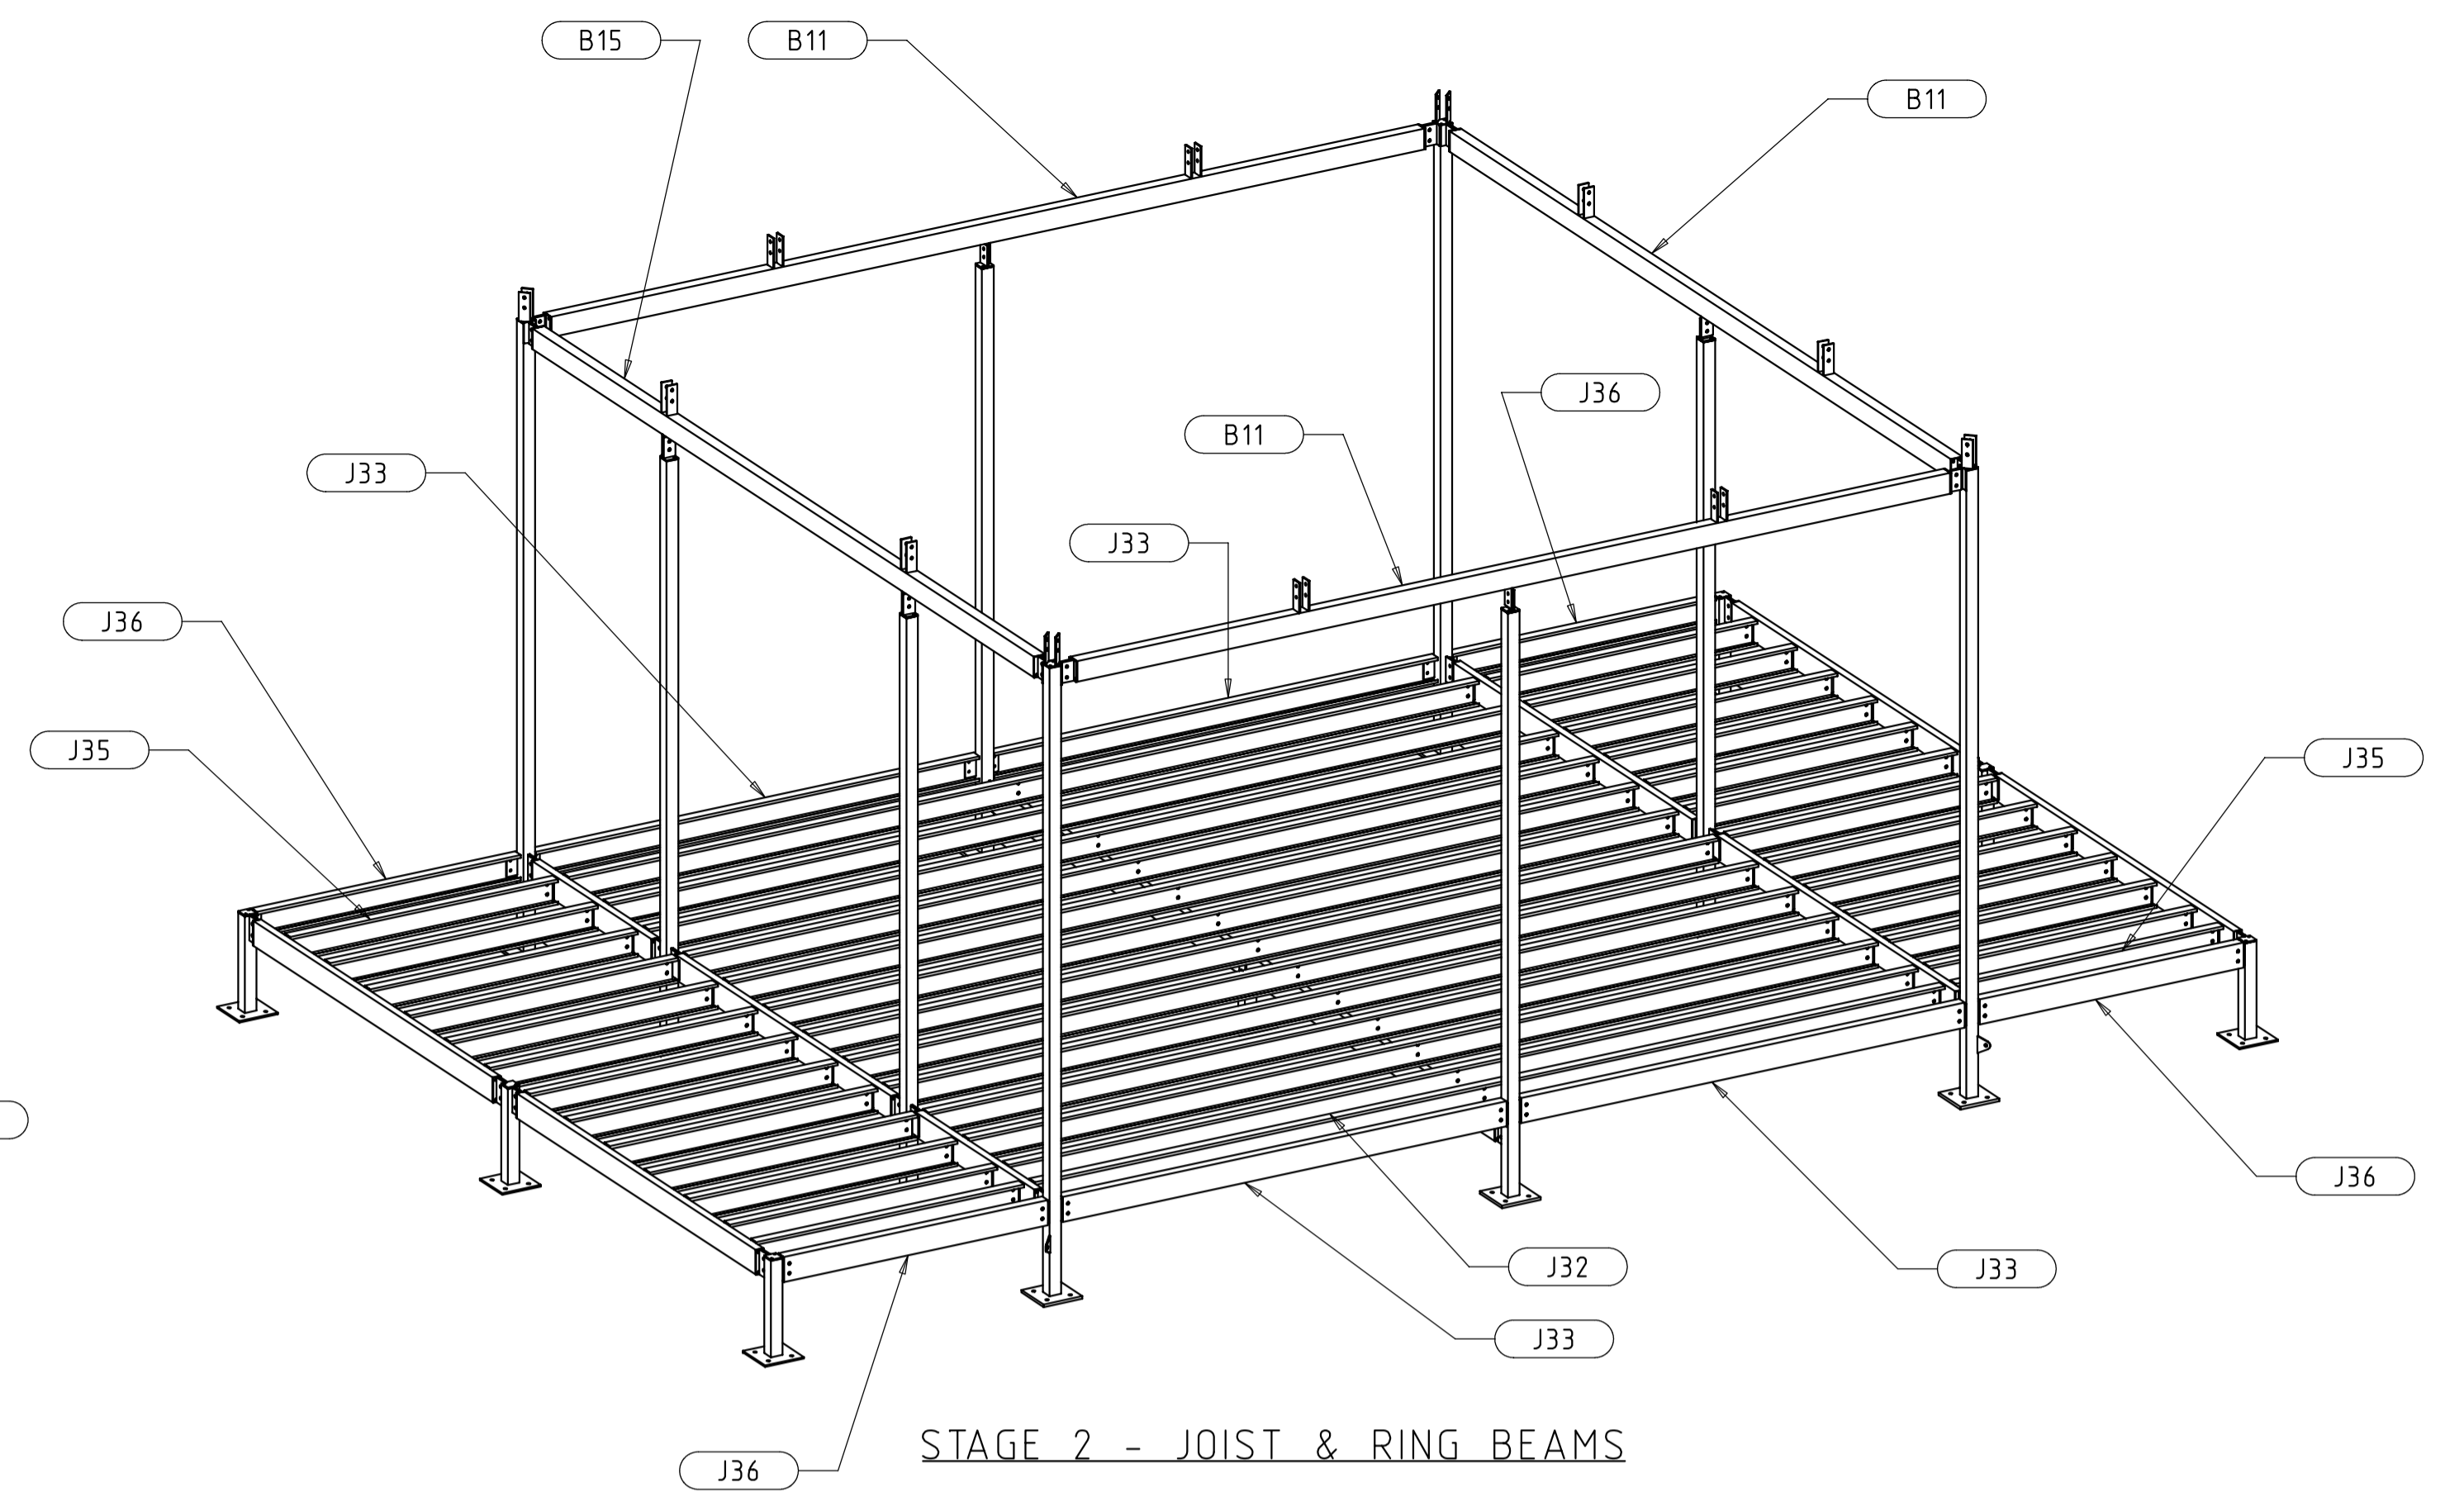

STAGE 2 - JOIST & RING BEAMS

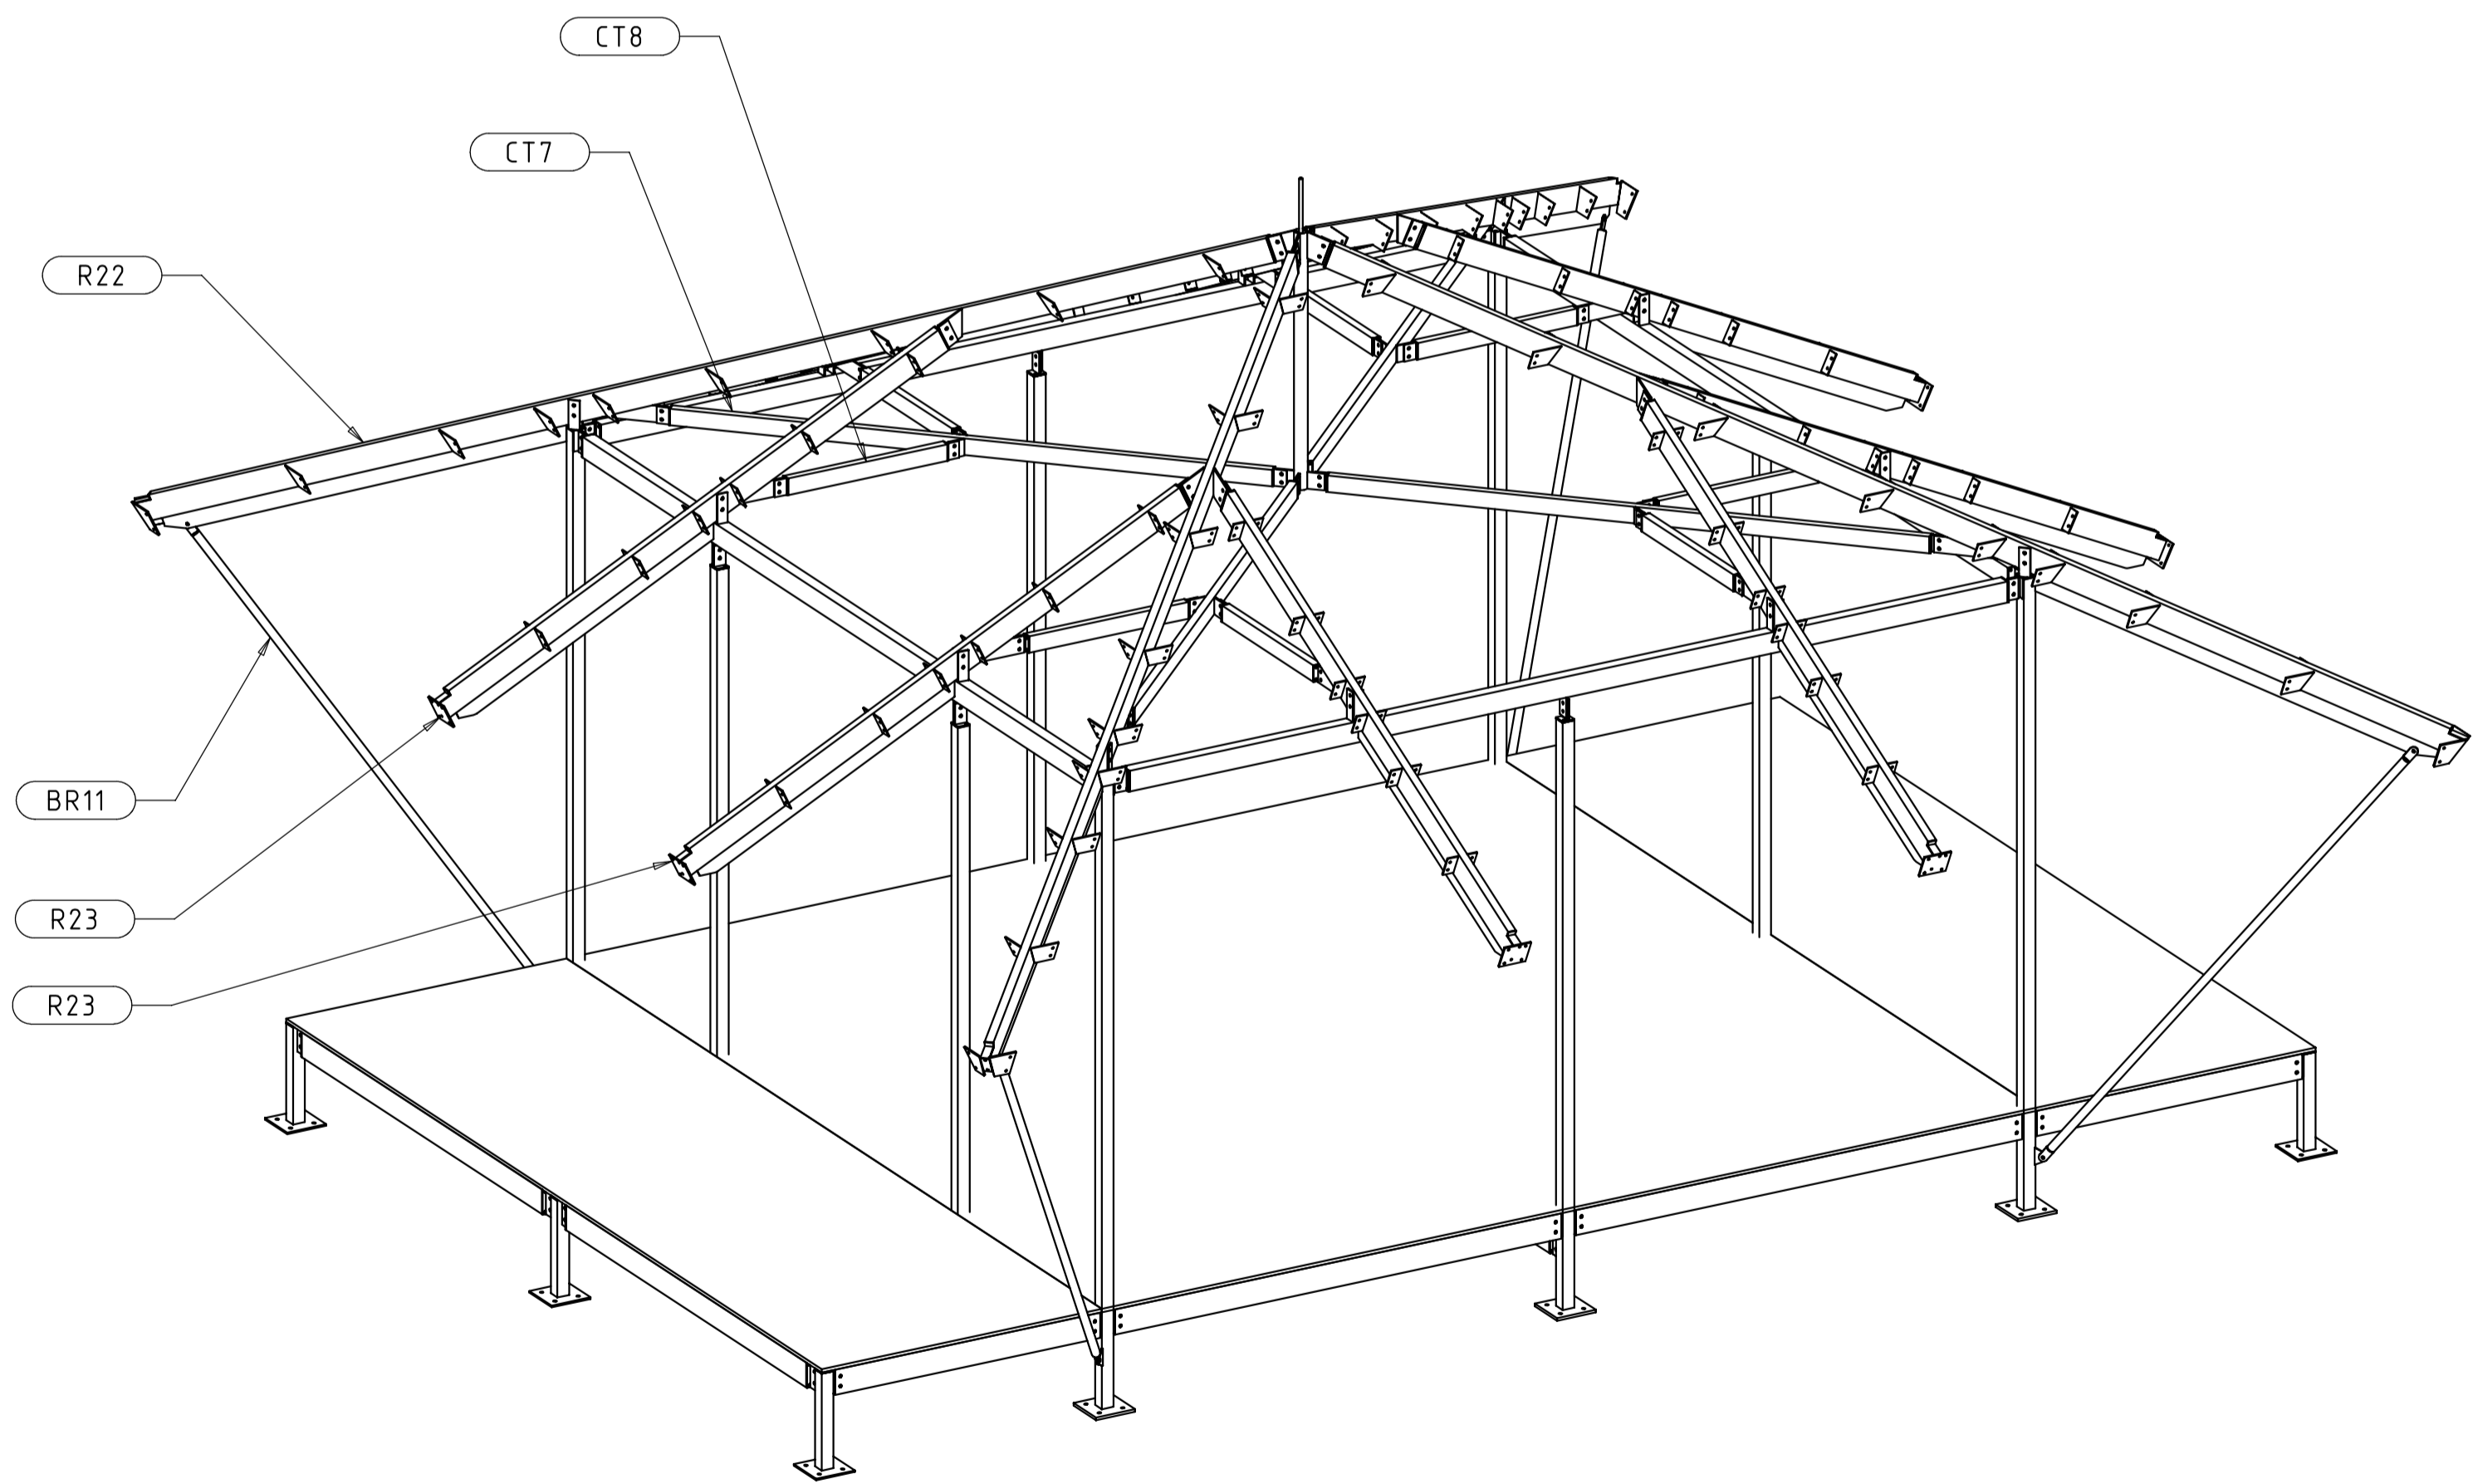

STAGE 3 - RAFTERS & COLLAR TIES

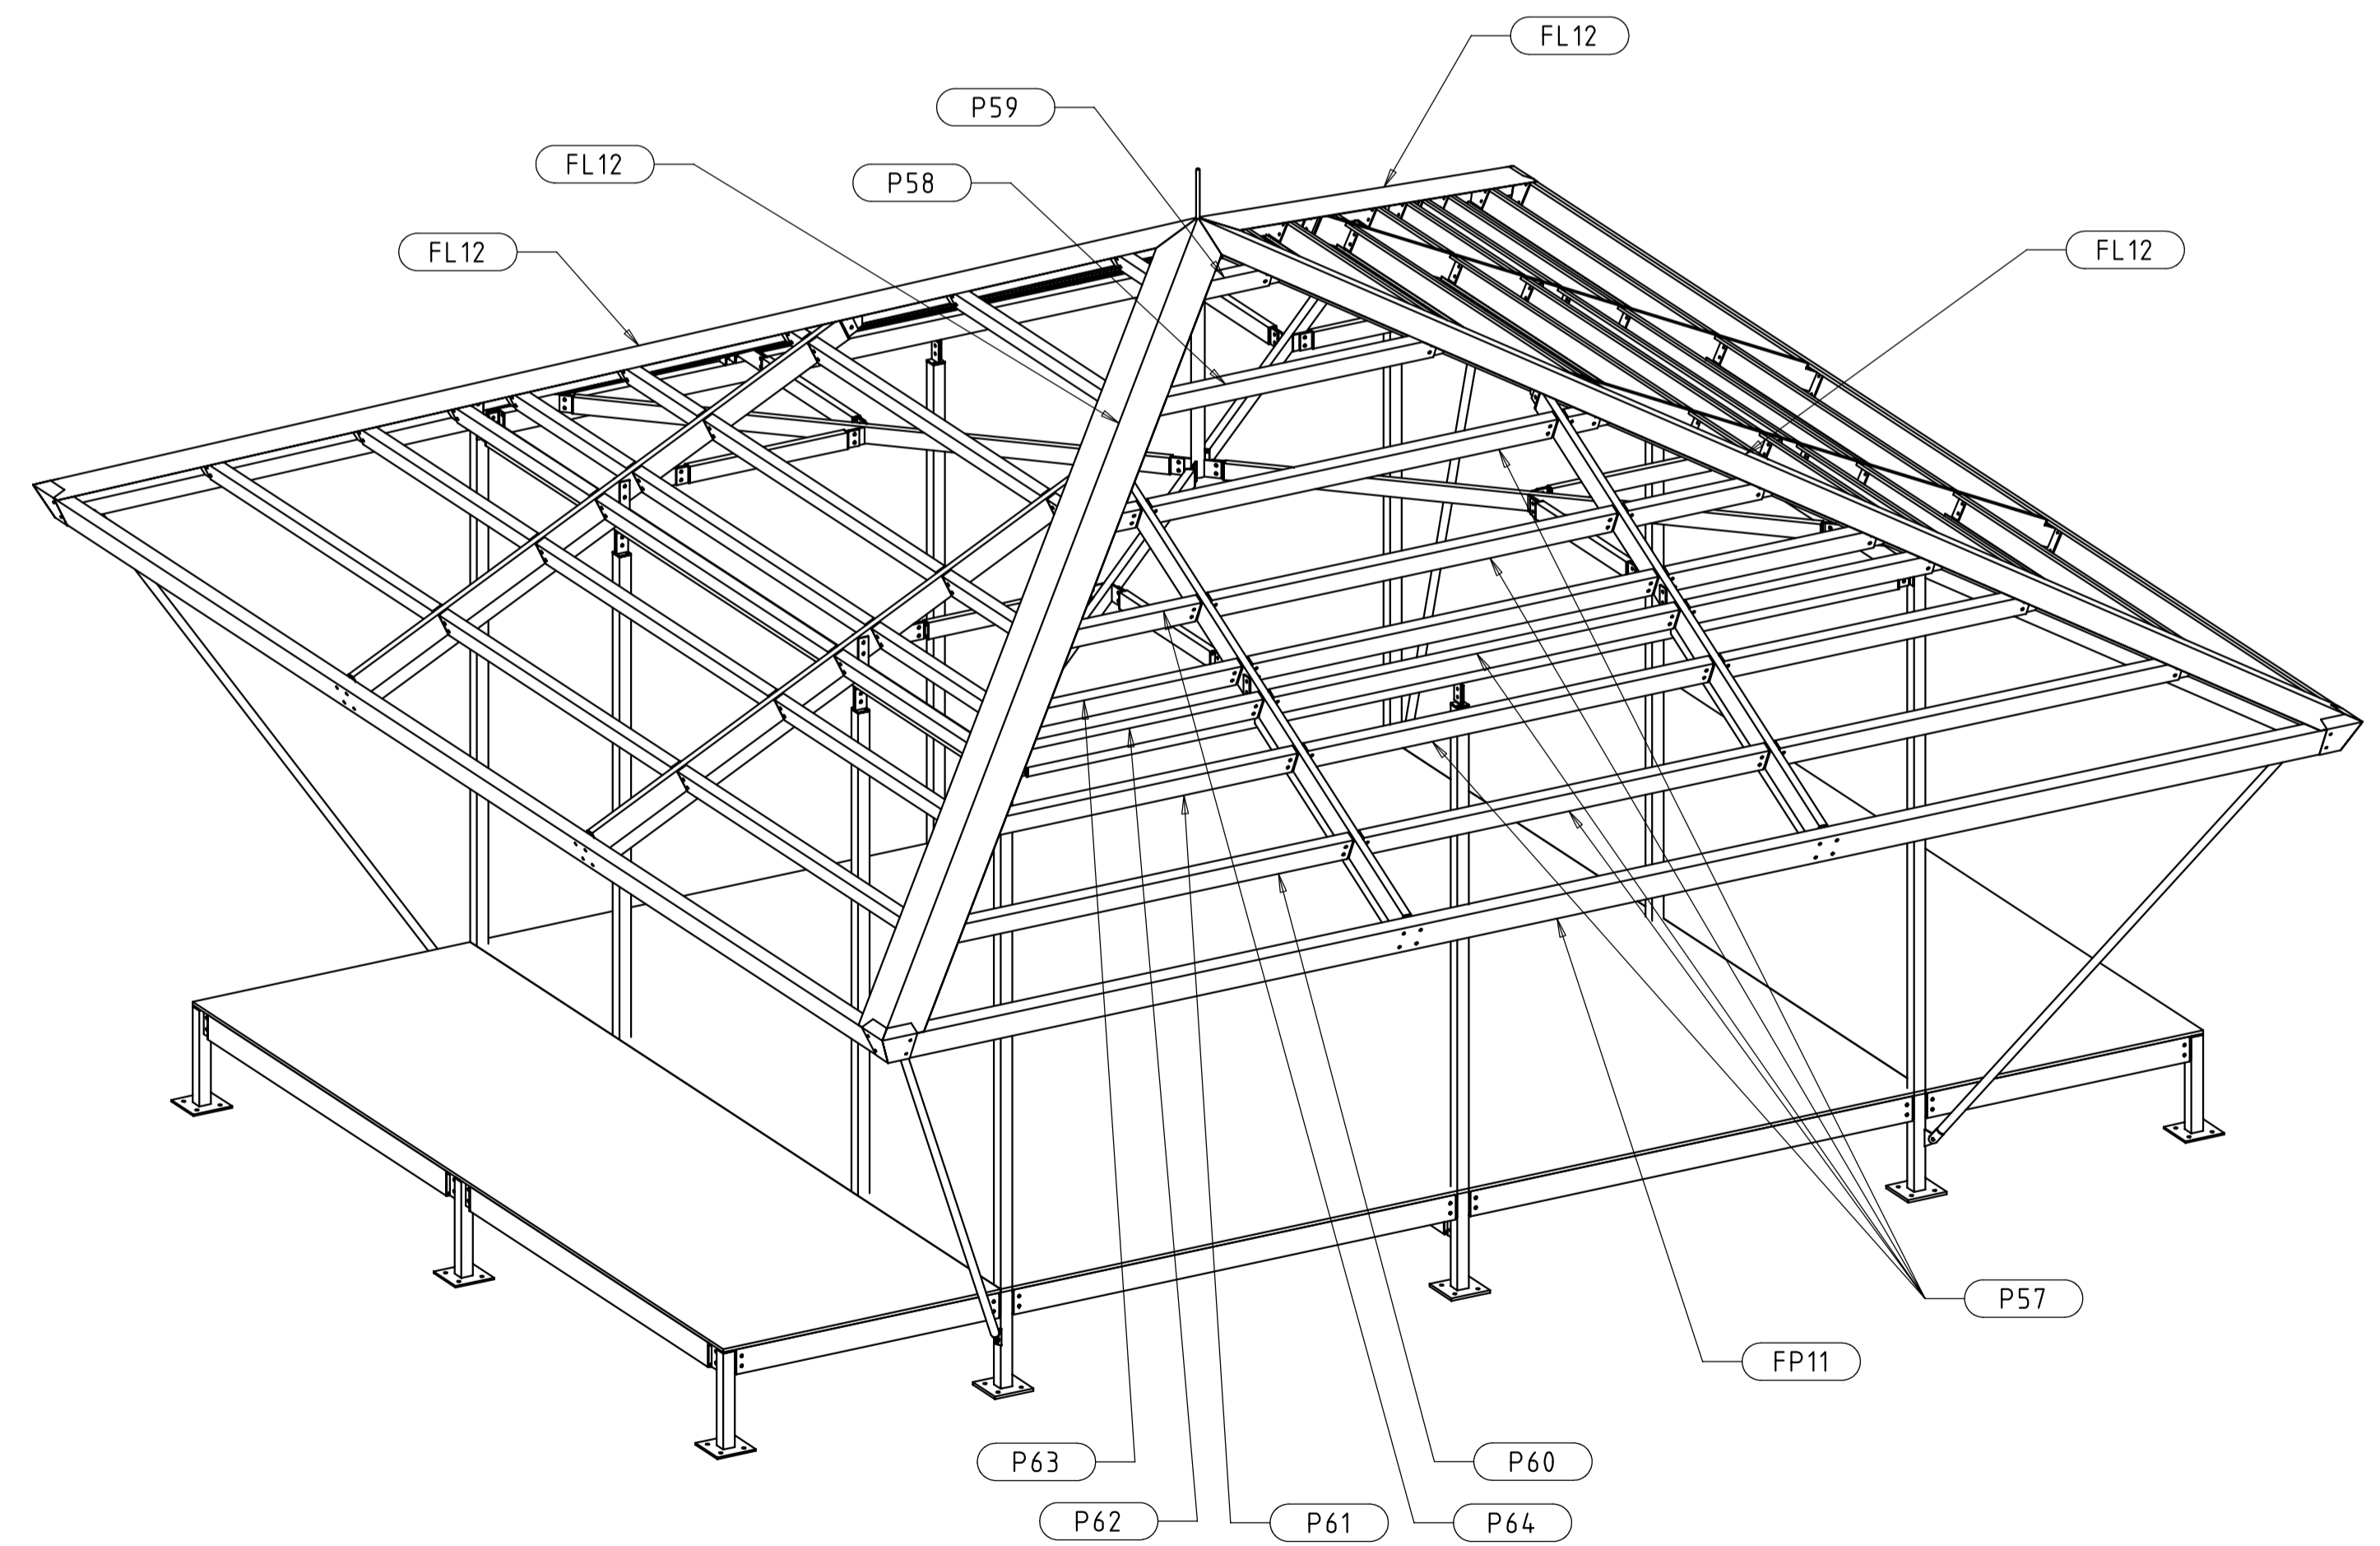

STAGE 4 - PURLINS & HIP FLASHINGS

TREATMENT: -

**COPYRIGHT**  
This drawing is copyright and the property of ECO CONSTRUCTIONS. It must not be retained, copied or used without the authority of ECO CONSTRUCTIONS.

**DISCLAIMER**  
This drawing and its contents are electronically generated, are confidential and may only be used for the purpose for which they were intended. ECO CONSTRUCTIONS will not accept responsibility for any consequences arising from the use of the drawing for other than its intended purpose or where the drawing has been altered, amended or changed either manually or electronically by any third party.



CLIENT:  
**ECO CONSTRUCTIONS Pty Ltd**  
PO BOX 1334, BROOME, WA 6725  
Web: www.ecoconstructions.com Email: eco@ecoconstructions.com  
Ph: 08 91938000 Mobile: 040 8946414 Fax: 08 91922601

UNIGRAPHICS CAD DATA - by MODEL-IT (WA) Pty Ltd  
Mechanical - Structural  
3D Modelling, Design & Drafting Services Mob: 040 233 7290  
Ph: 08 9243 5992 Fax: 08 9270 1658 E-mail: model@model.net.au

DRAWN	SC	DATE	21DEC09
CHECKED	SC	DATE	21DEC09
MATERIAL	GRADE		
	MASS	3282.384	
LENGTH			
SCALE			
	SHT SIZE	A1	

PROJECT:	MODULAR STEEL BUILDINGS	MARK:	MP2
TITLE:	ECO MODULE 6x6m	DRAWING NUMBER	M1095-MP2
DRAWING NUMBER	M1095-MP2	SHEET	7 of 7
		REV:	0